


FRONT ELEVATION

ACCUCEL FRAME
PROFILE FP - 7143


ACCUCEL GLASS
SHUTTER - FP7128

ACCUCEL SHUTTER FRAME
PROFILE FP-7128

ACCUCEL S.S. MOSQUITO
NET SHUTTER - FP 7128

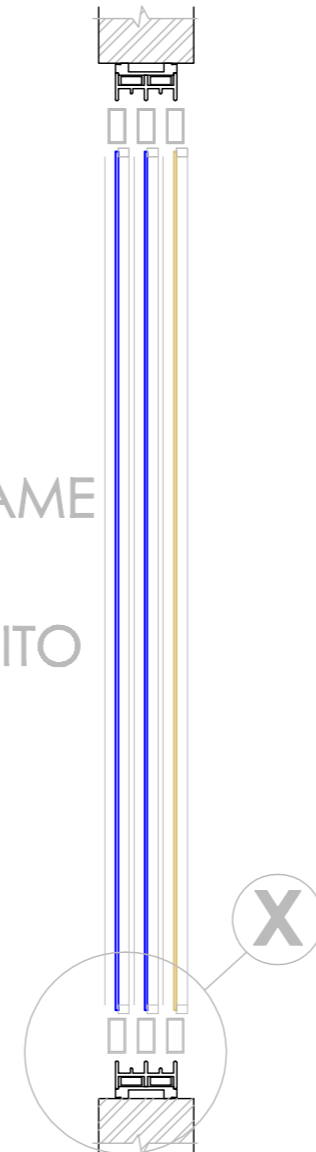

SECTION - AA'

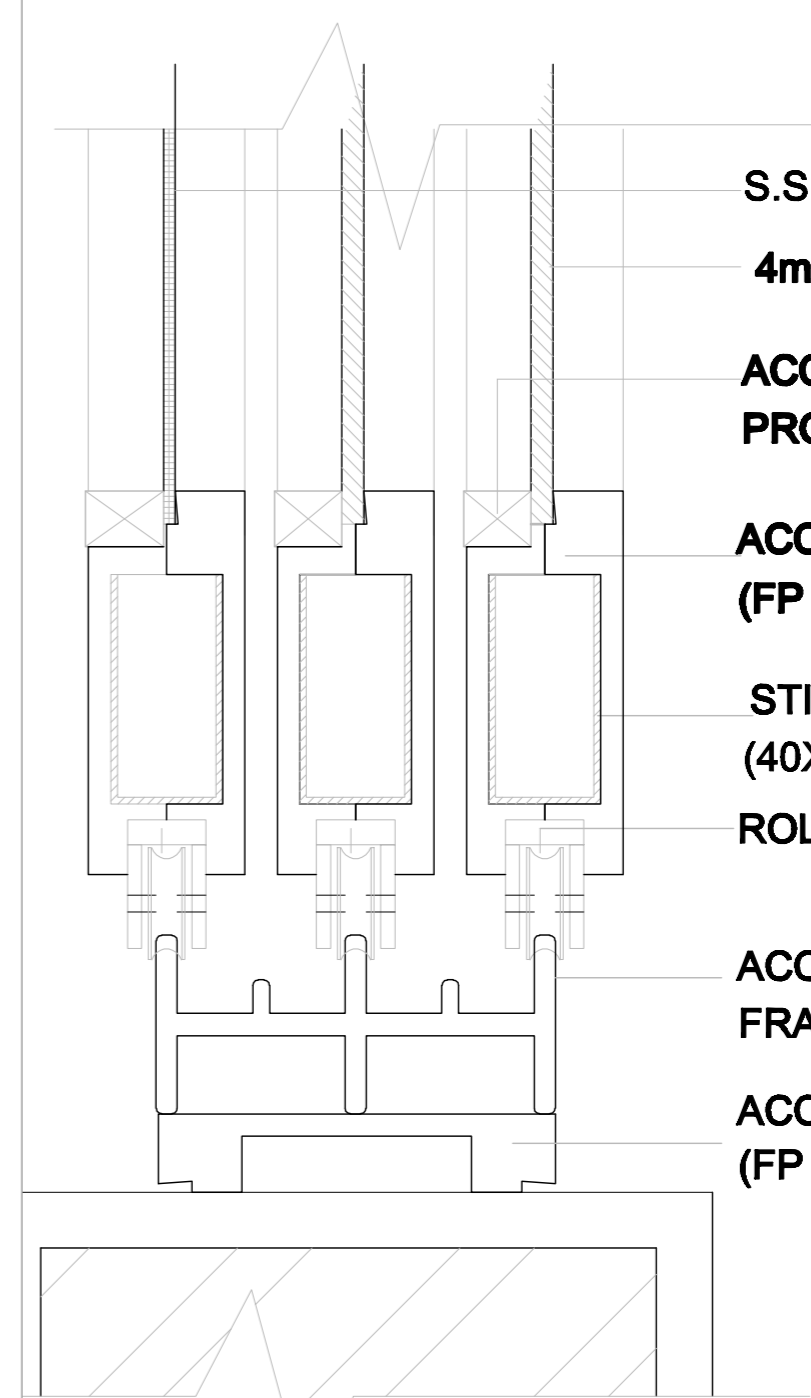

S.S MOSQUITO NET

4mm THK. GLASS

ACCUCEL BEADING
PROFILE (FP -1210)

ACCUCEL FOAM PROFILE
(FP -7114)

STIFFNER PIPE
(40X 20 X 19g)

ROLLING CHANNEL

ACCUCEL SLIDING WINDOW
FRAME PROFILE (FP 7132)

ACCUCEL FOAM PROFILE
(FP -7114)

DETAIL - X



PLAN OF ACCUCEL SLIDING WINDOW - 3 TRACK

ACCUCEL SLIDING WINDOW DETAIL

DRG. NO.

NOTES :

@ ALL DIMENSIONS ARE TO BE READ AND NOT MEASURED

@ ALL DIMENSIONS ARE IN MM

S1

SCALE : N.T.S

DRAWN BY :

DATE : 16th JUNE '11

CHECKED BY :

ACCURA POLYTECH PVT.LTD.

Ph : +91(079)-26630154, Fax : +91(079)-26633668

E-Mail : accucel@gmail.com

web : www.accurapolytech.com

ACCUCEL

THE ENVIRONMENT FRIENDLY ALTERNATIVE