



FRONT ELEVATION

- ACCUCEL FRAME PROFILE FP - 7143
- ACCUCEL GLASS SHUTTER - FP7128
- ACCUCEL SHUTTER FRAME PROFILE FP-7128
- ACCUCEL S.S. MOSQUITO NET SHUTTER - FP 7128

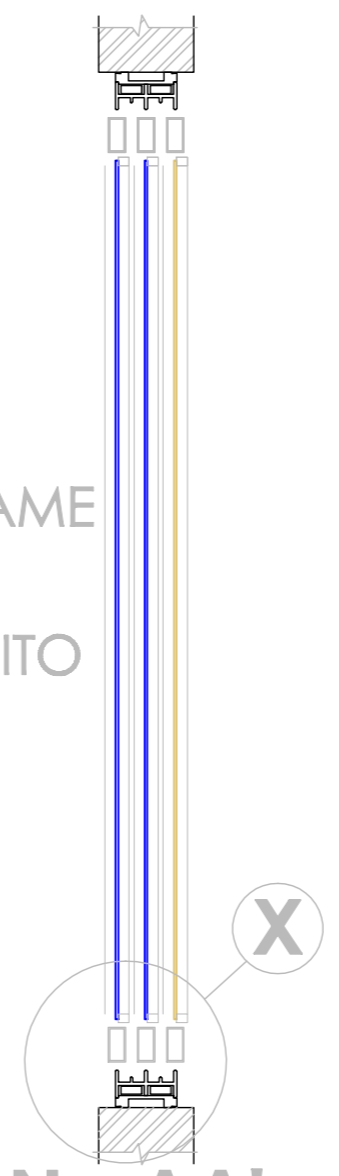

SECTION - AA'

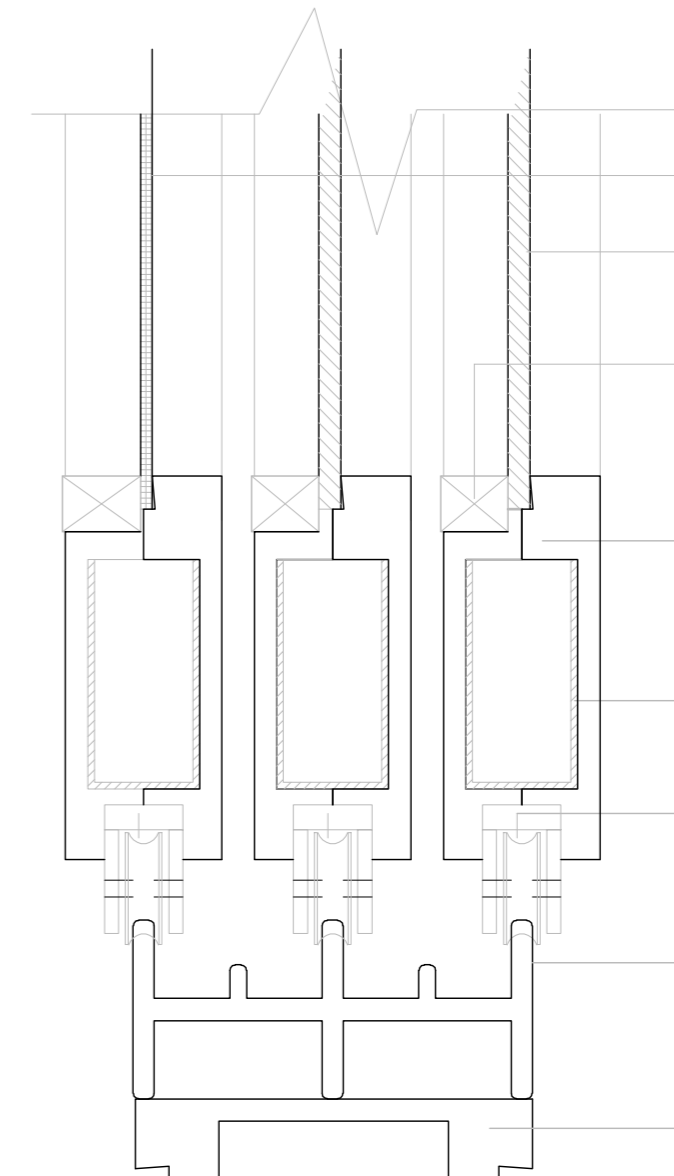

DETAIL - X

- S.S MOSQUITO NET
- 4mm THK. GLASS
- ACCUCEL BEADING PROFILE (FP -1210)
- ACCUCEL FOAM PROFILE (FP -7114)
- STIFFNER PIPE (40X 20 X 19g)
- ROLLING CHANNEL
- ACCUCEL SLIDING WINDOW FRAME PROFILE (FP 7132)
- ACCUCEL FOAM PROFILE (FP -7114)



PLAN OF ACCUCEL SLIDING WINDOW - 3 TRACK

ACCUCEL SLIDING WINDOW DETAIL		DRG. NO.	NOTES : @ ALL DIMENSIONS ARE TO BE READ AND NOT MEASURED @ ALL DIMENSIONS ARE IN MM	ACCURA POLYTECH PVT.LTD. Ph : +91(079)-26630154, Fax : +91(079)-26633668 E-Mail : accucel@gmail.com web : www.accurapolytech.com	
SCALE : N.T.S	DRAWN BY :	S1			
DATE : 16th JUNE '11	CHECKED BY :				