

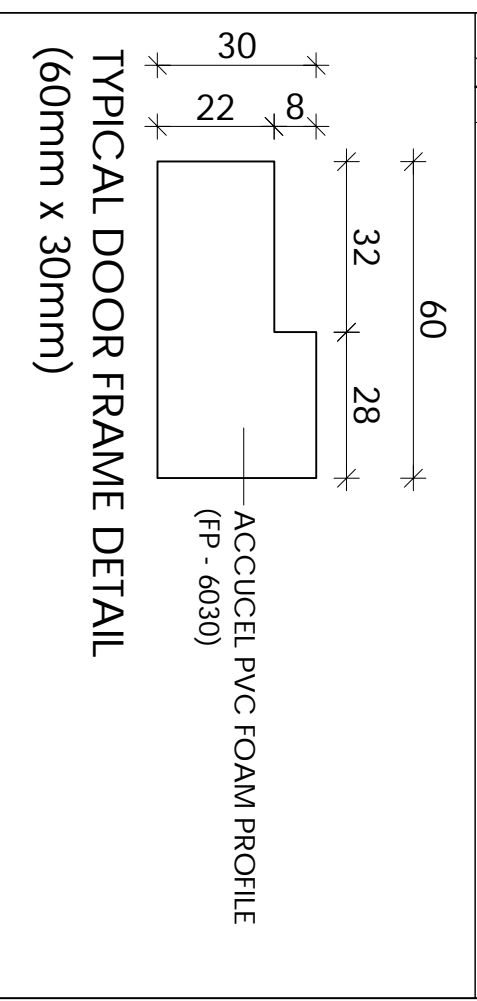


ACCUCEL DOOR FRAME DETAIL

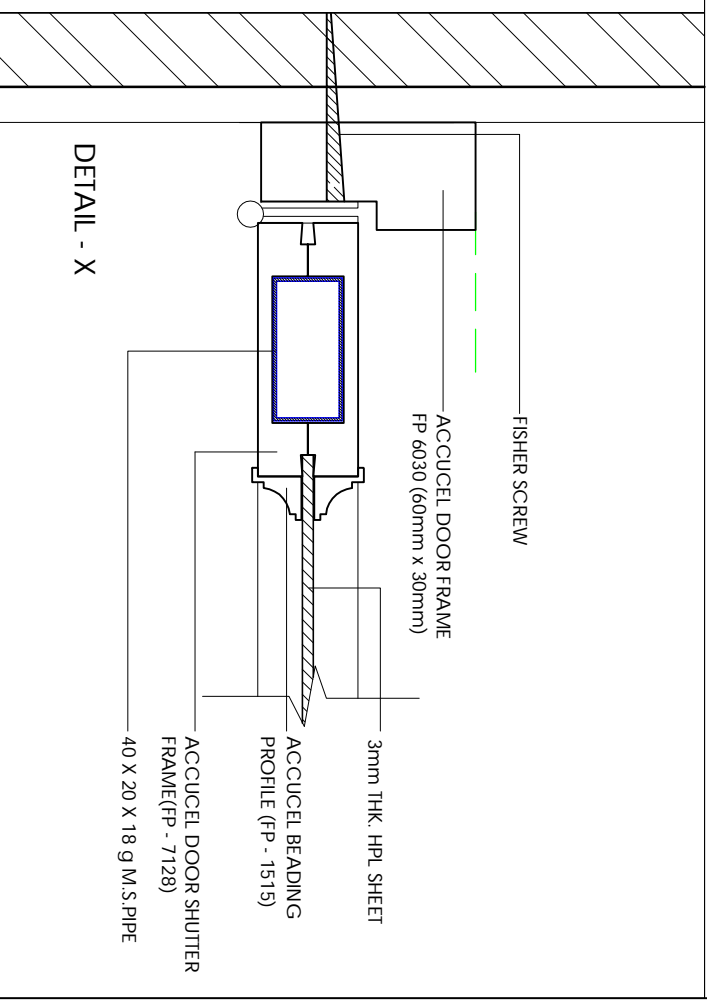

DOOR CHAUKHAT FRAME DETAIL		DRG. NO.	F - 01
SIZE - 1000 X 2100mm HT. (60mm x 30mm DOOR FRAME)		NOTES :	@ ALL DIMENSIONS ARE TO BE READ AND NOT MEASURED @ ALL DIMENSIONS ARE IN MM
SCALE : N.T.S	DRAWN BY :		
DATE : 20th March, 2005	CHECKED BY :		

ACCURA POLYTECH PVT.LTD.
 Ph : +91 (079)-26630154, Fax : +91 (079)-26633668
 E-Mail : accucel@gmail.com
 web : www.accurapolytech.com

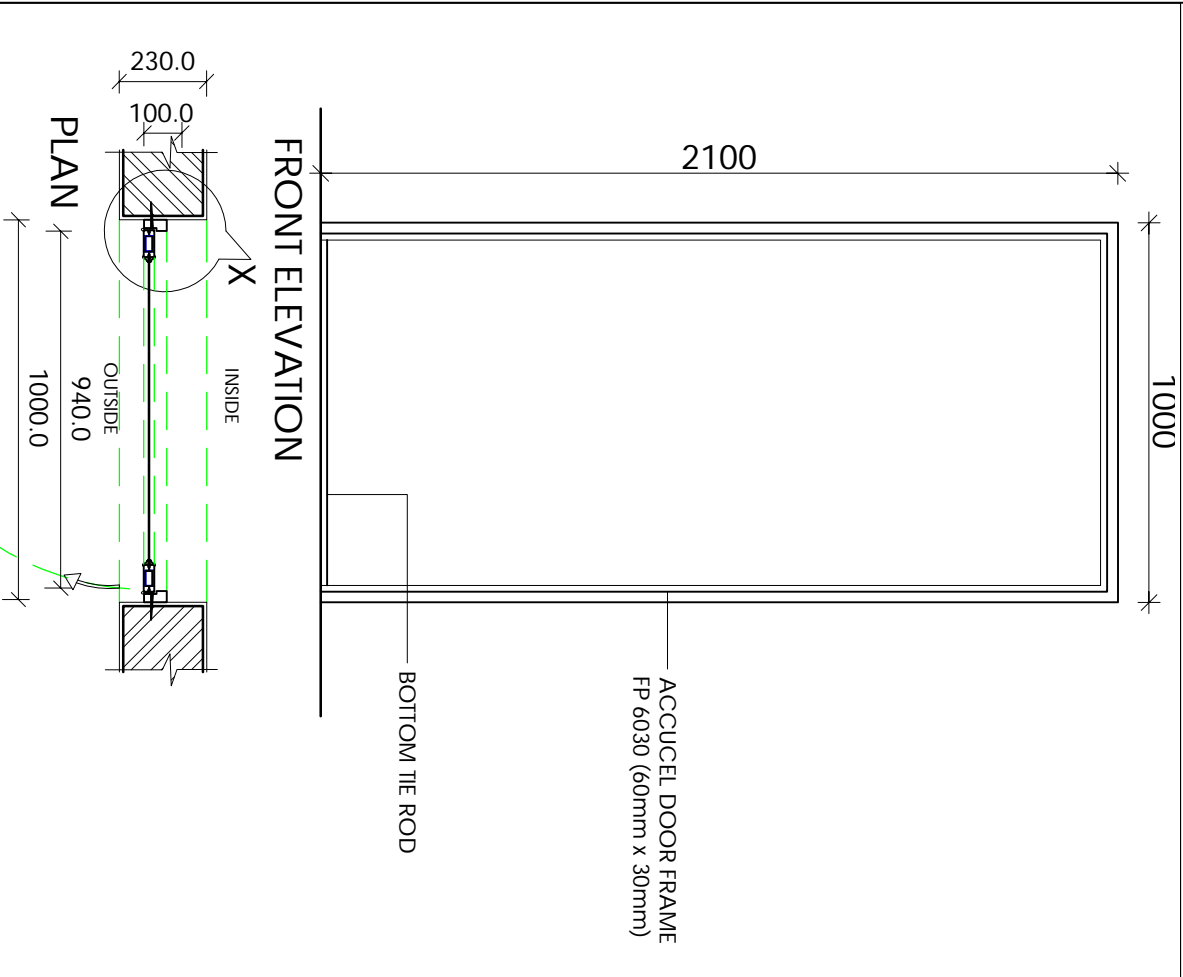