



FRAME ELEVATION

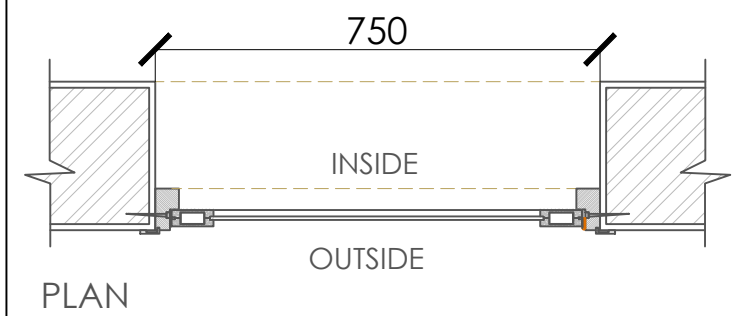


PLAN

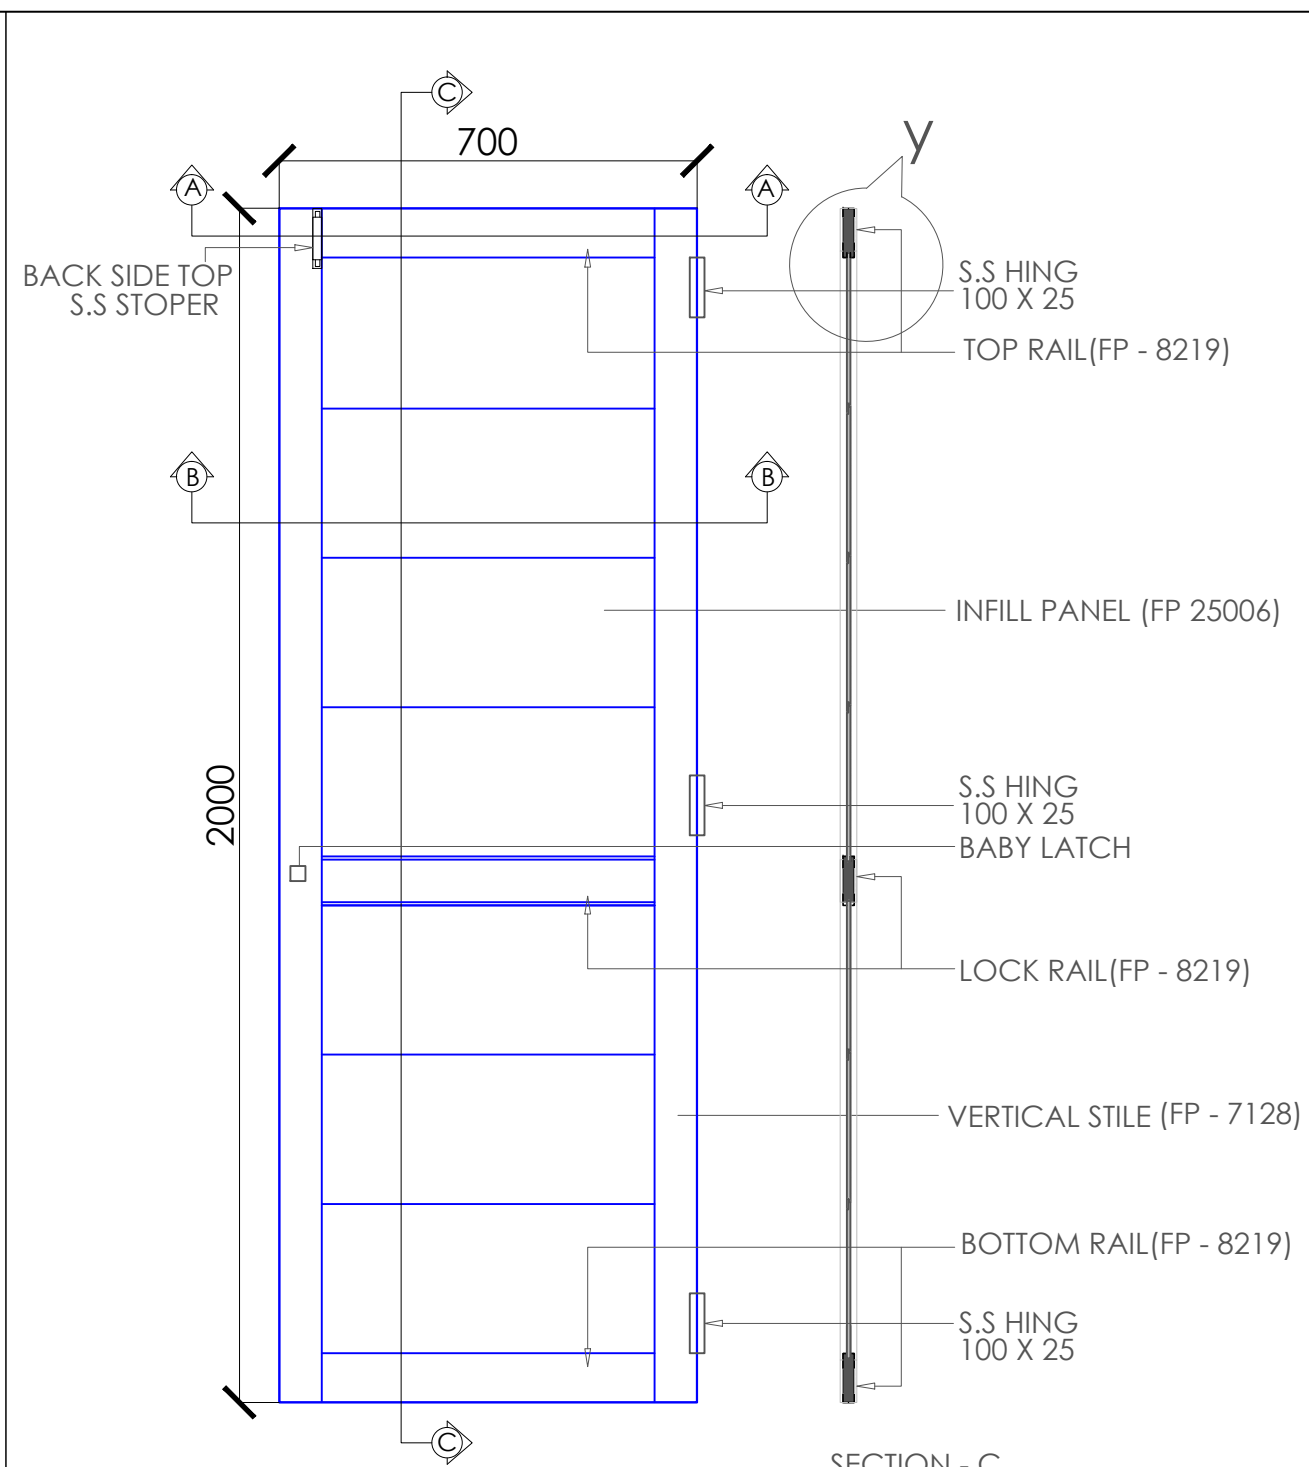


BACK VIEW DOOR SHUTTER


SECTION - C

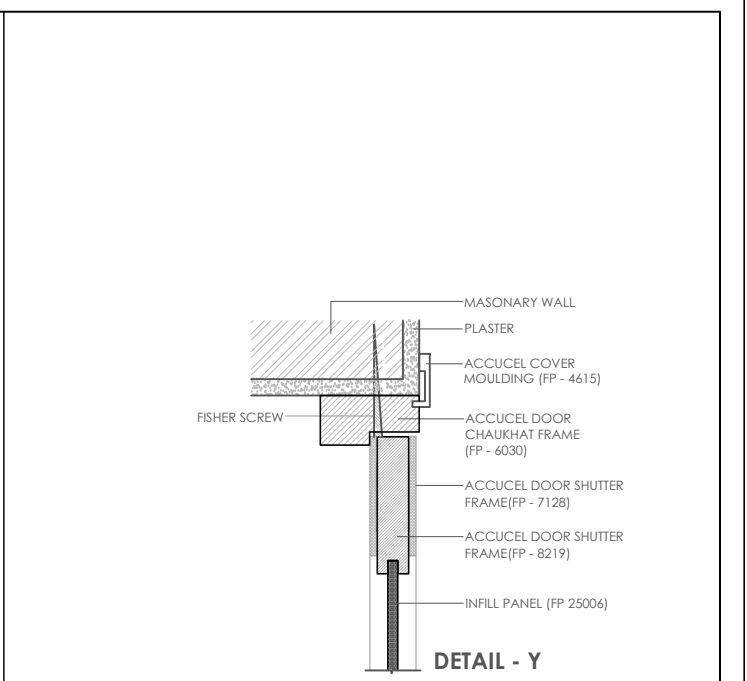

DETAIL - Y

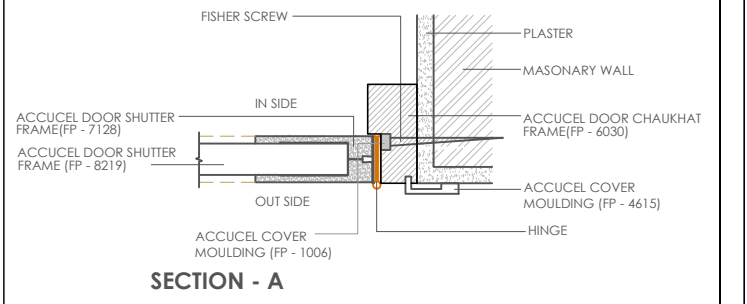

SECTION - A

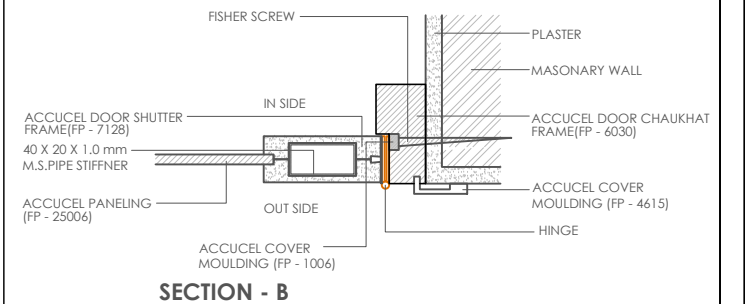

SECTION - B

ACCUCEL FLUSH DOOR - FP 6030 CHAUKHAT FRAME
 SIZE - DOOR SHUTTER 700 X 2000 X 28 mm thk.
 SIZE - DOOR FRAME 850 X 2015

ACCURA POLYTECH PVT.LTD.
 8, Ajitnath Soc., Nr. Paldi Post Office,
 Ahmedabad, Gujarat, INDIA.
 Ph : +91(079)-26630154, Fax : +91(079)-26633668
 E-Mail : accucel@gmail.com web : www.accurapolytech.com

