

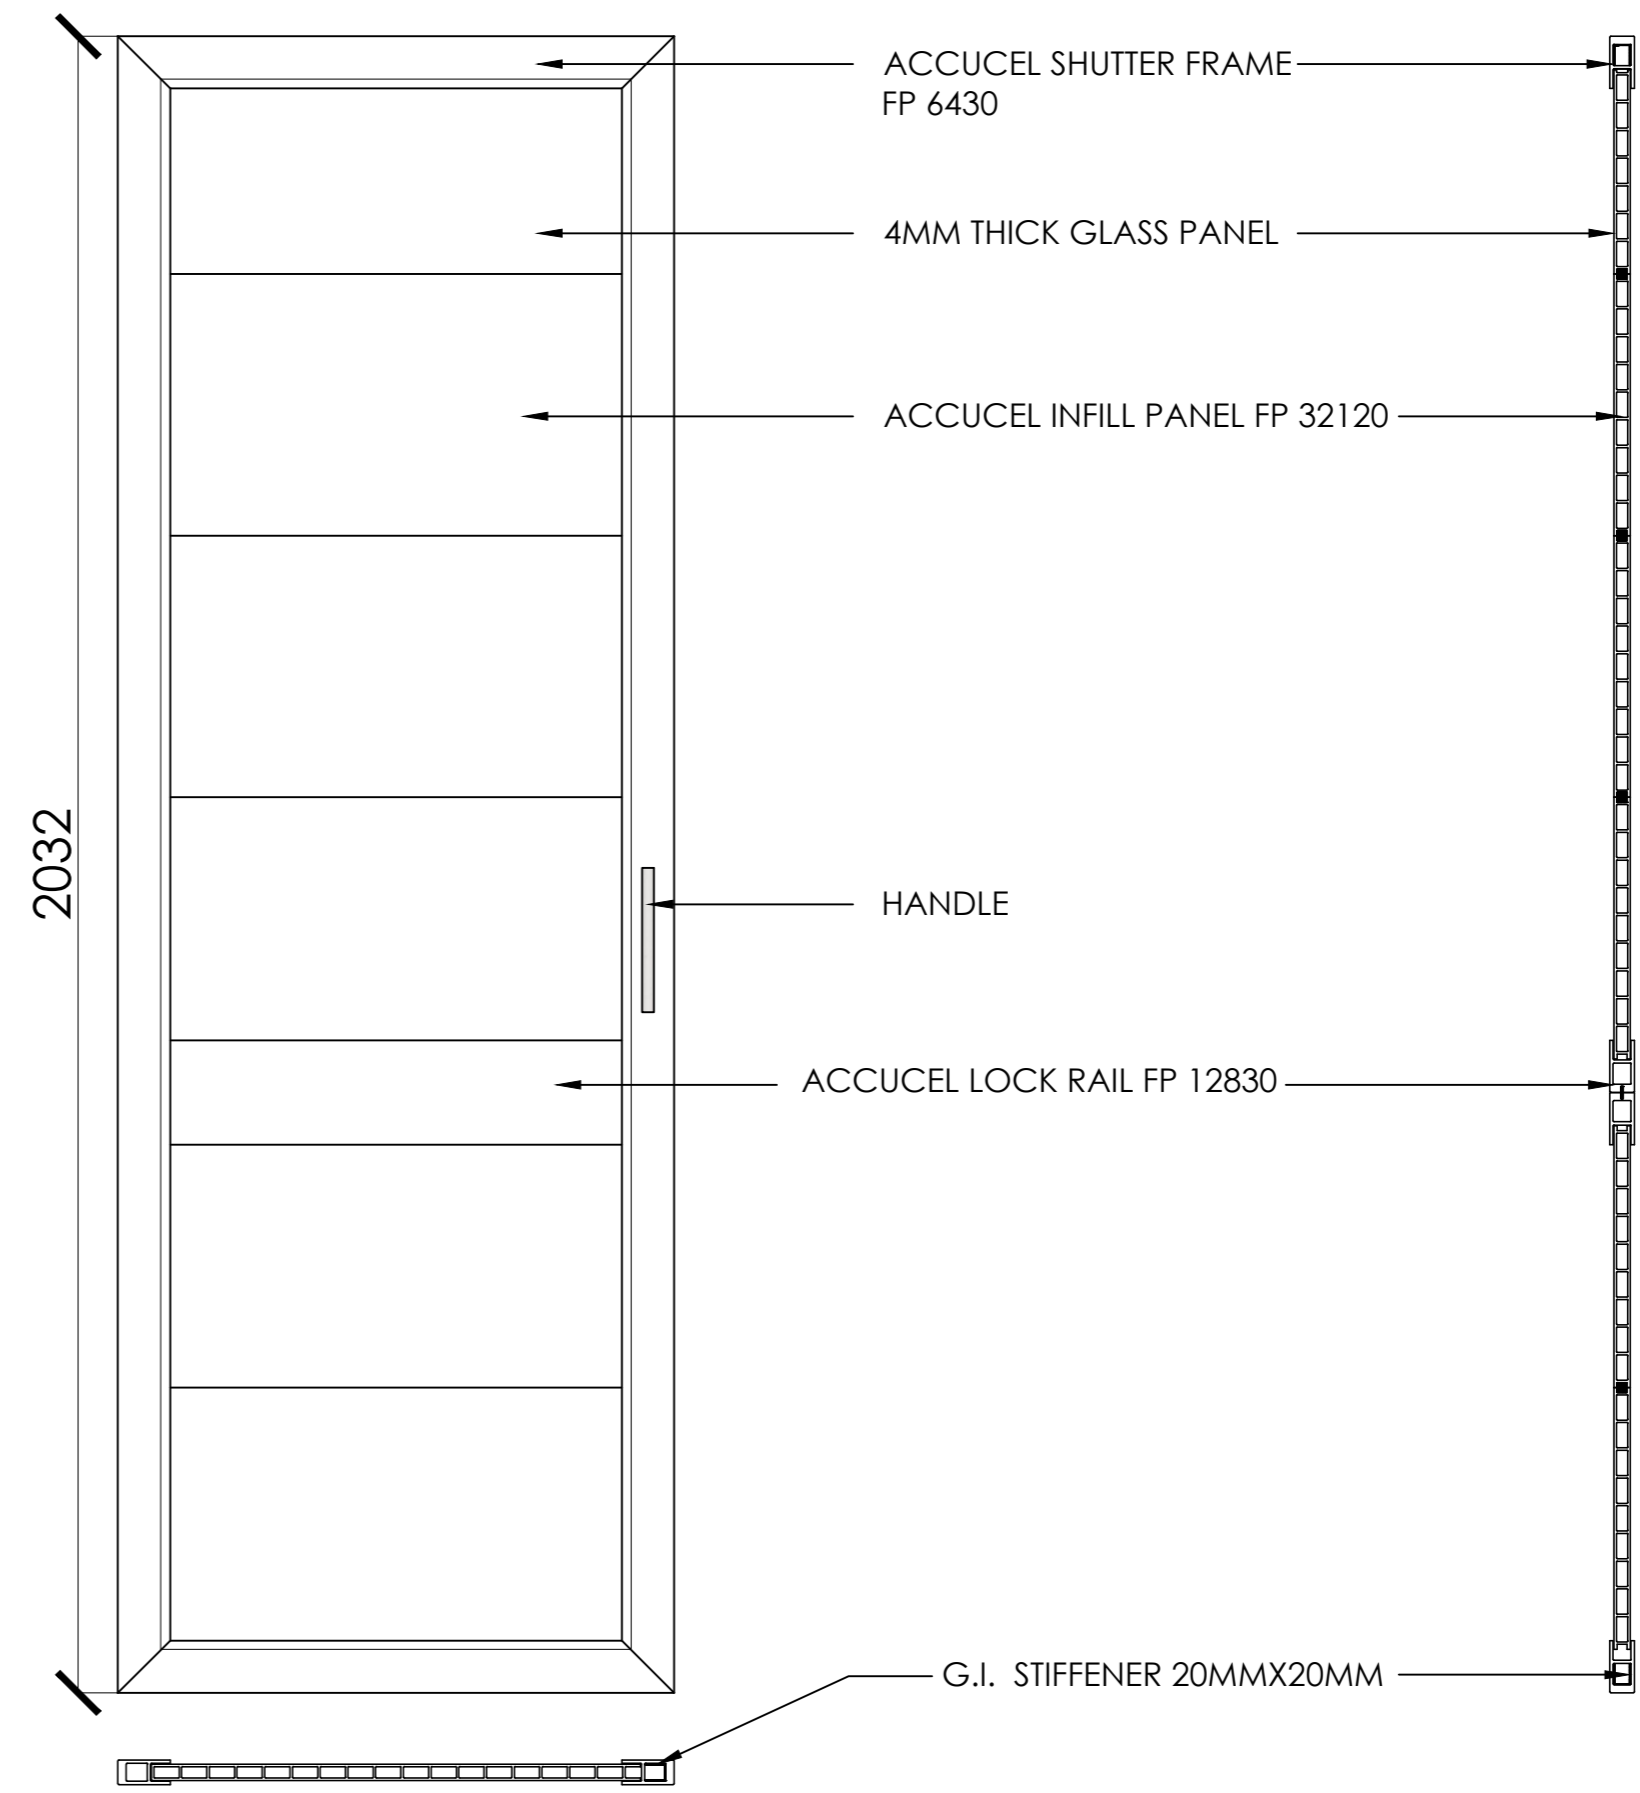


FRAME ELEVATION

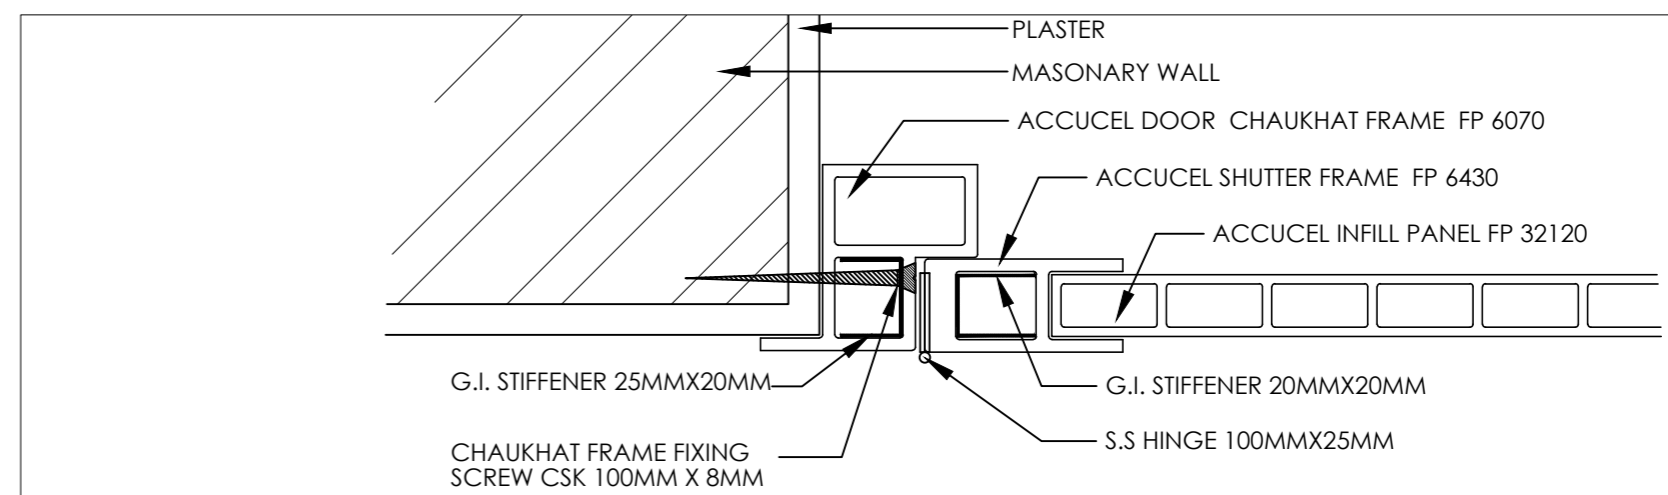

FRONT VIEW DOOR SHUTTER

SECTION

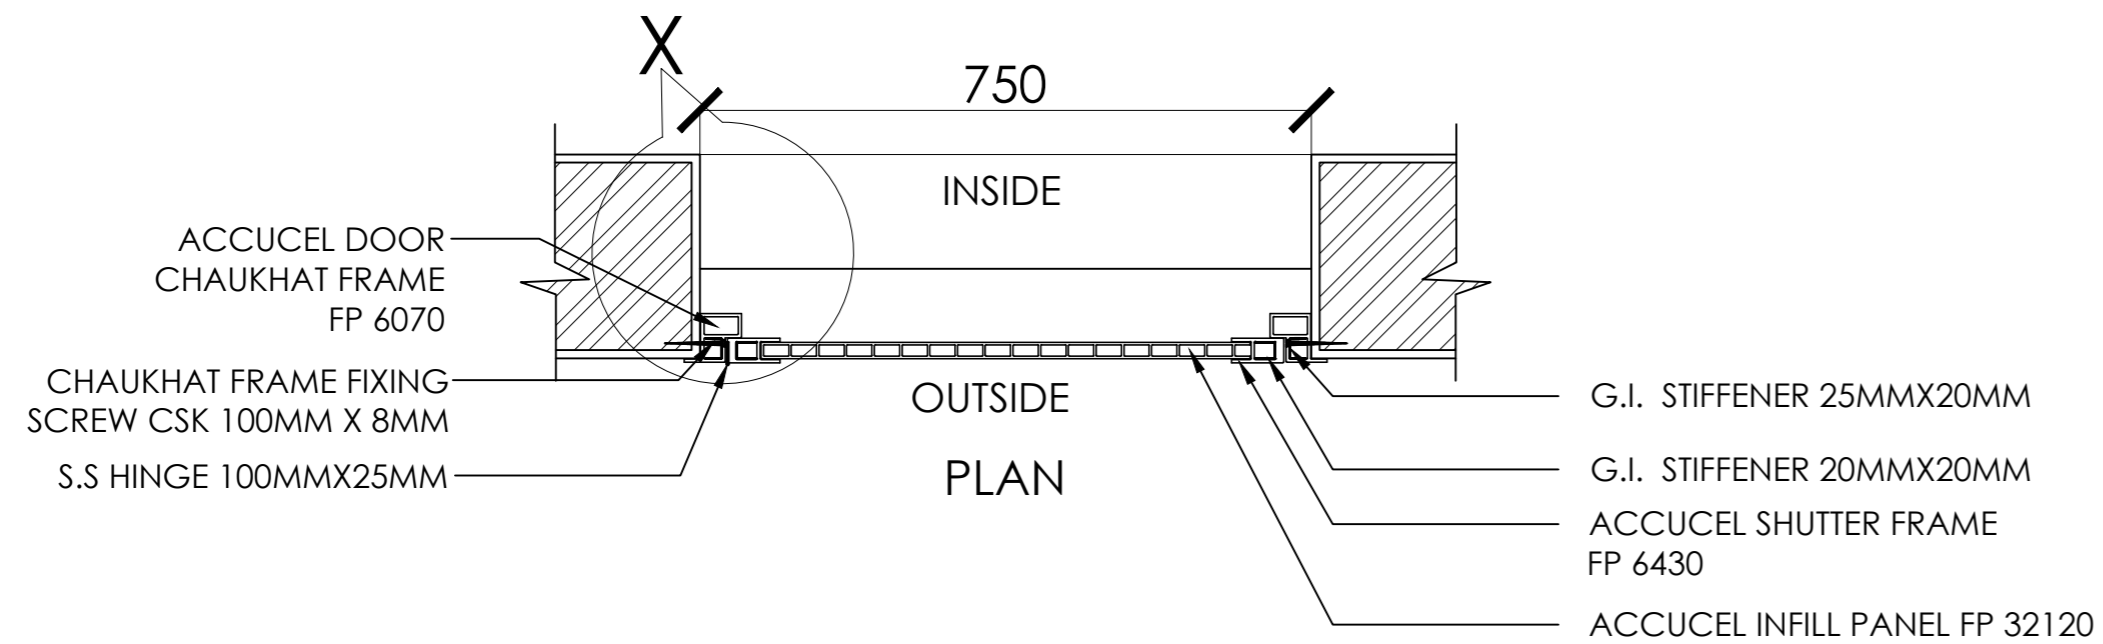

SECTION X

ACCUCEL SINGLE REBATE DOOR FRAME WITH COVER MOLDING & FLUSH DOOR SHUTTER 30 MM THK.

ACCURA POLYTECH PVT.LTD.

8, Ajitnath Soc., Nr. Paldi Post Office, Ahmedabad, Gujarat, INDIA.

Ph : +91 (079)-26630154, Fax : +91 (079)-26633668

E-Mail : accucel@gmail.com web : www.accurapolytech.com

ACCUCEL

THE ENVIRONMENT FRIENDLY ALTERNATIVE